



TAV. C/29 R. U. COMUNALE

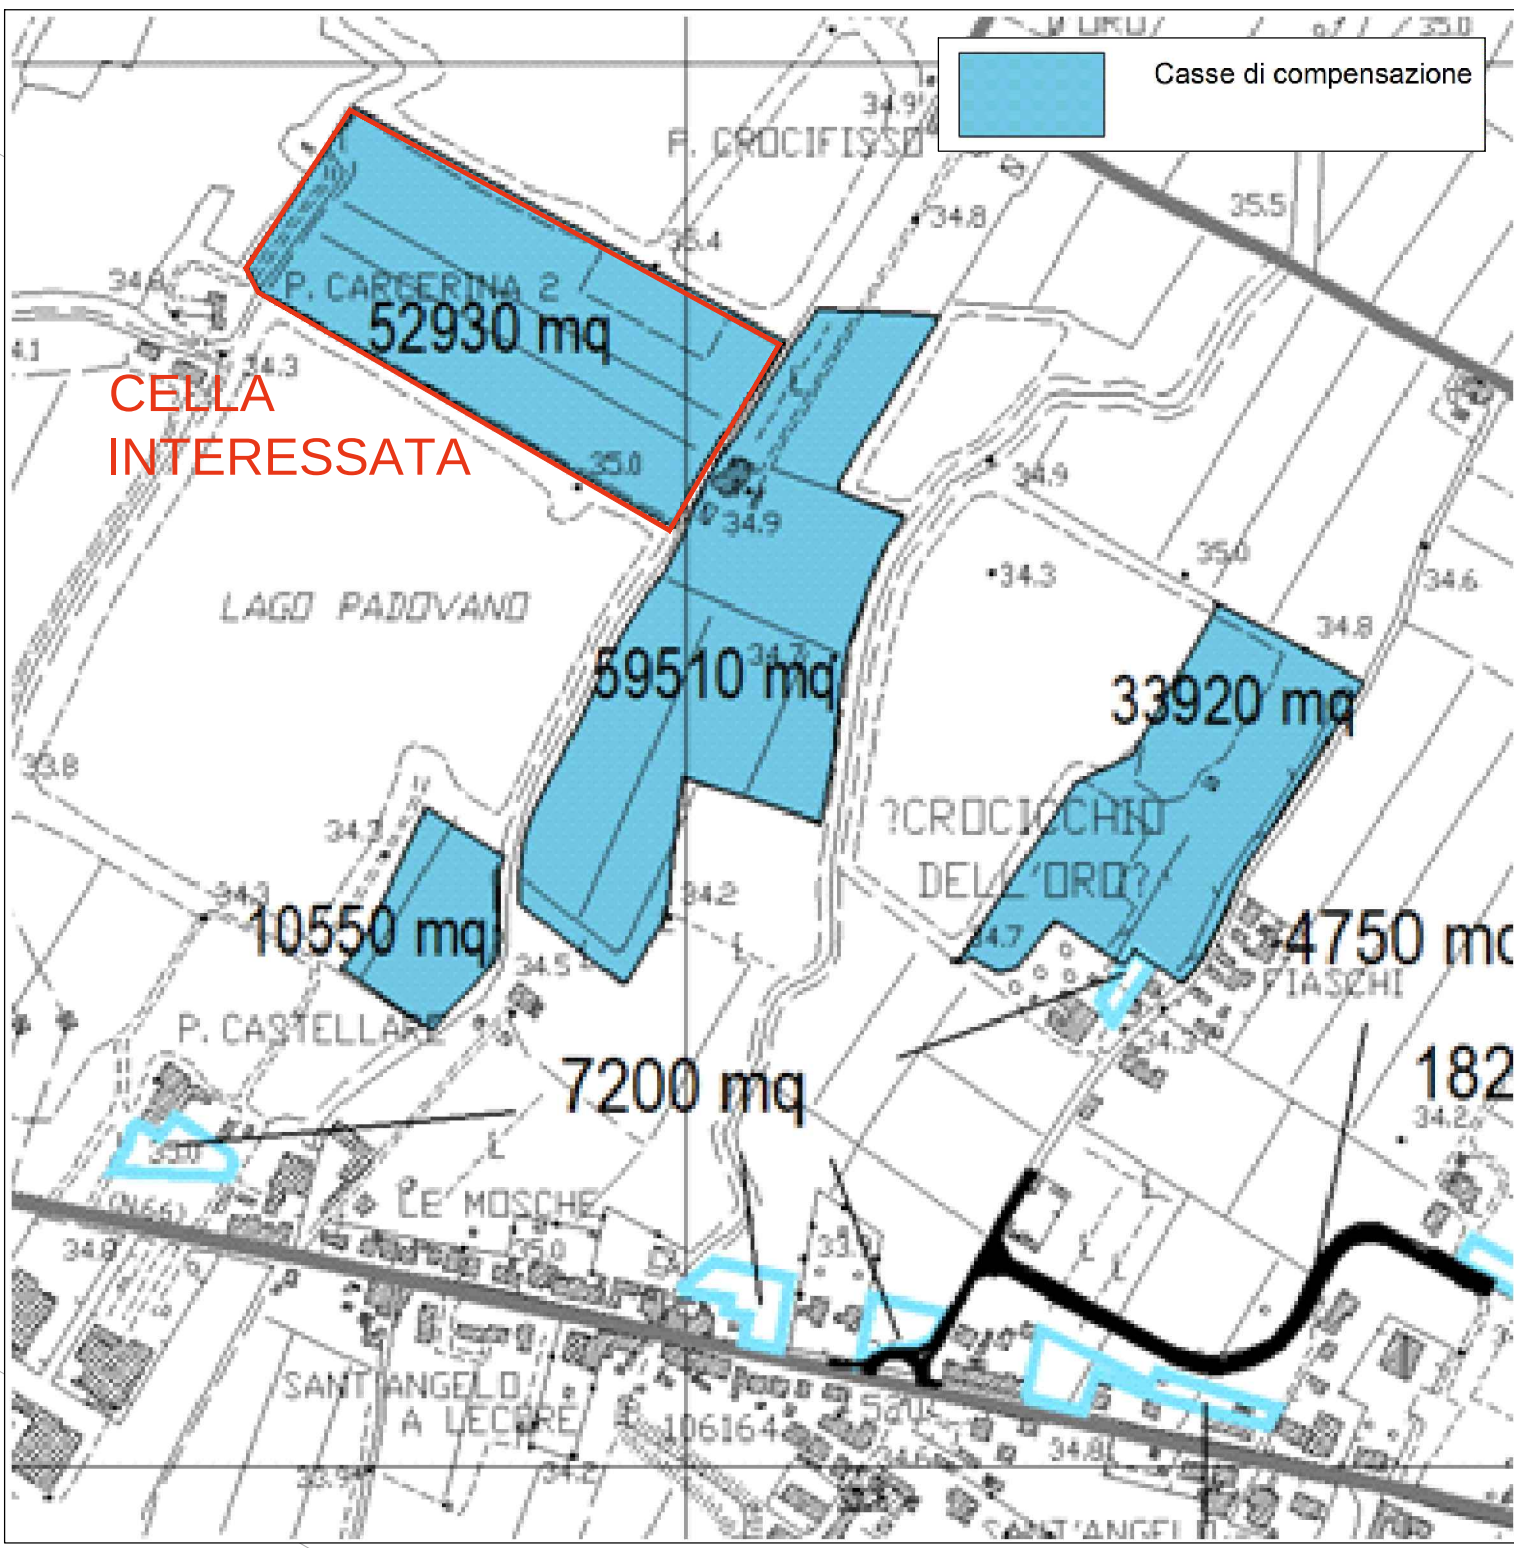

SEZIONI SOVRAPPOSTE scala 1:200

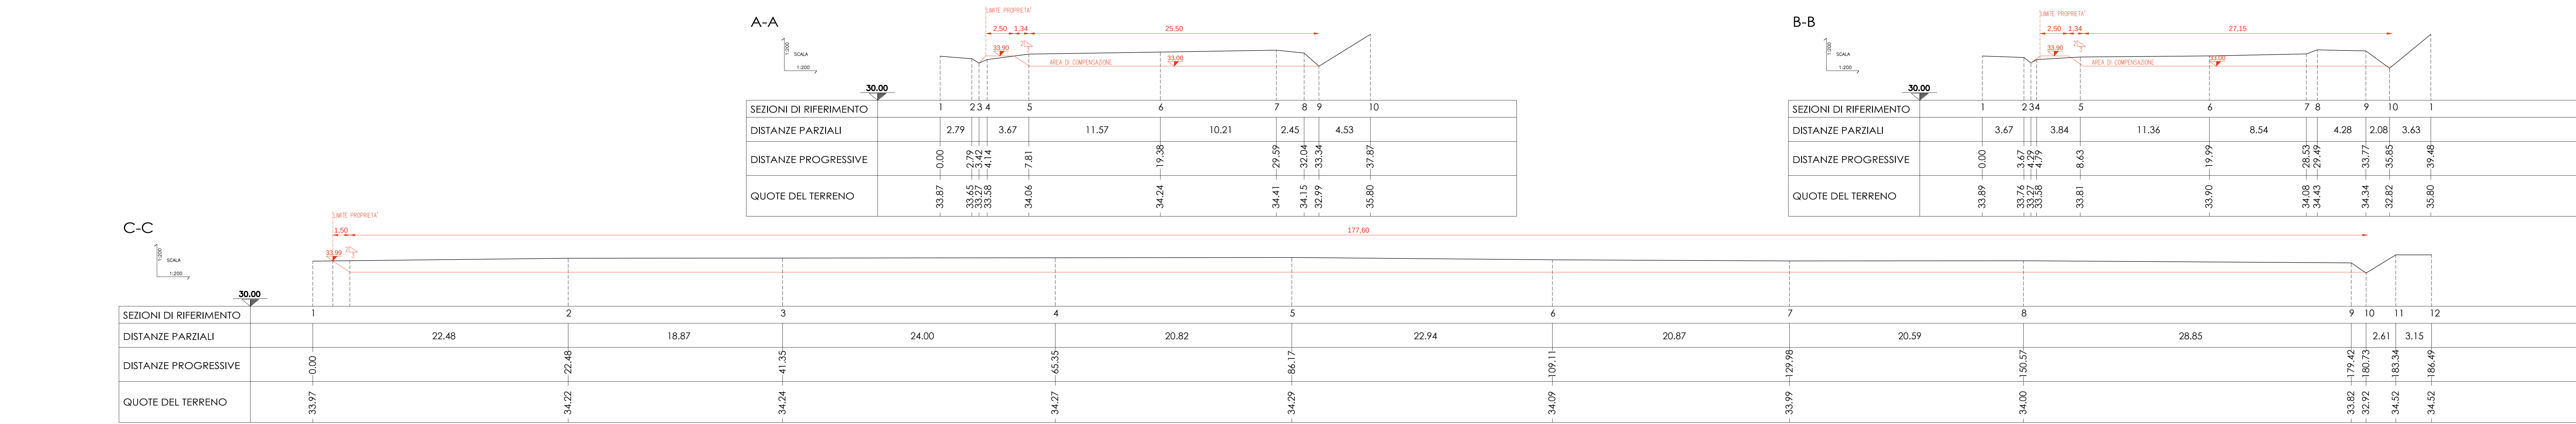

COMUNE DI CAMPI BISENZIO

PIANO ATTUATIVO AREA "BC"
COMPRESA TRA VIA BARBERINESE,
VIA T. FIESOLI E VIA CASTRONELLA



COMITENTE:
POLISTRAD S.P.A.
P. VIA 107/209/3407
ALBA S.A.S. DI FRESCHI RICCARDO & C.
C.F. 0499660483
MONTICELLI MAURIZIO
C.F. MHZ MRZ 61H29 D4120
TARDECCI GIANCARLO
C.F. TRD GCR SMA13 B5079

TARDECCI MARIA GRAZIA
C.F. TRD MGR AMB01 B5071
TARDECCI FRANCO
C.F. TRD FNC 6X27 B507C
TARDECCI RENZO
C.F. TRD RNZ 43D04 B507D

PROGETTISTA:
ING. STEFANO CIUFFO
VIA FRANCESCO FERRUCI 1153
59100 - PRATO
TEL. 0574 24451 FAX 0574 40201
e-mail: ciuffo@stefano.ciuffo.it
PEC: stefano.ciuffo@ingpec.eu

PROGETTA LAMINAZIONE E COMPENSAZIONE IDRAULICA:
ING. DAVID MALLOSI
VIA ROMA 152
59100 - PRATO
TEL. 0574 44203 FAX 0574 44203
e-mail: dmallosi@ingpec.it
PEC: david.mallosi@ingpec.eu



ELABORATO:
IDRA 02- OPERA DI COMPENSAZIONE IDRAULICA
DATA:
APRILE
2017
SCALA:
VARIE
AUTORIZZATO: