


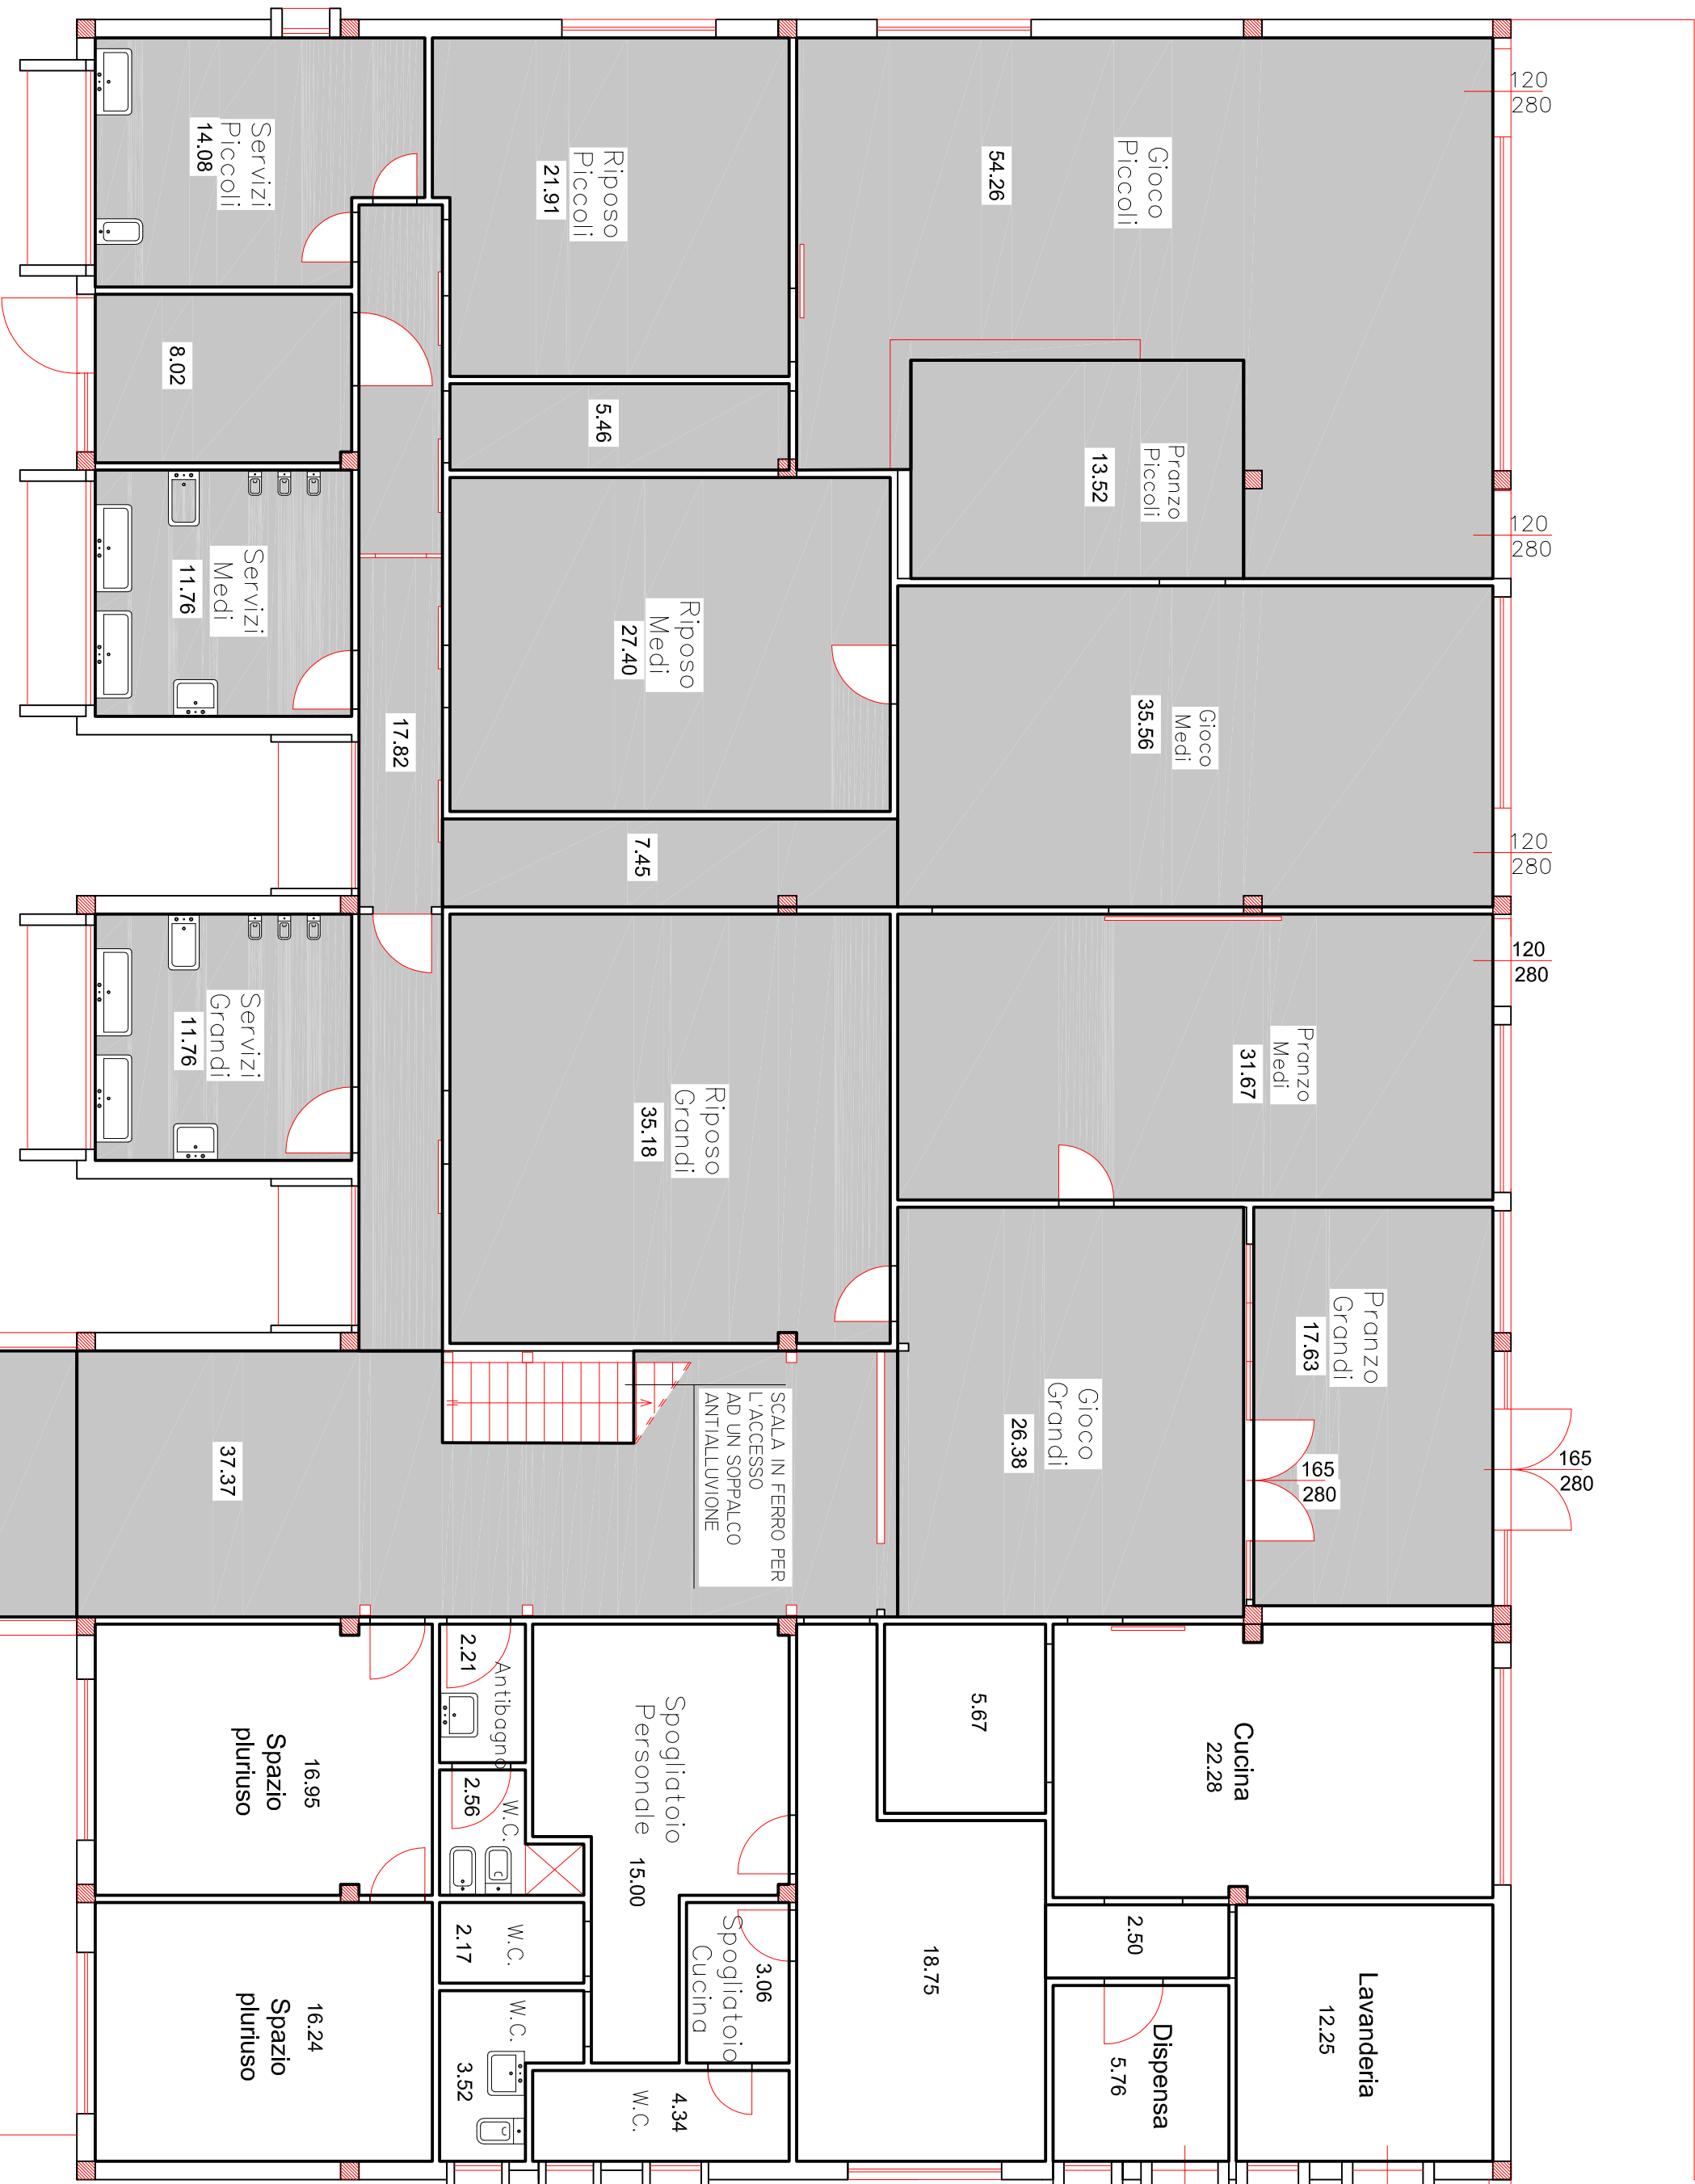

Piano terra

